


UPPER FLOOR PLAN
SCALE: 1/4" = 1'-0"

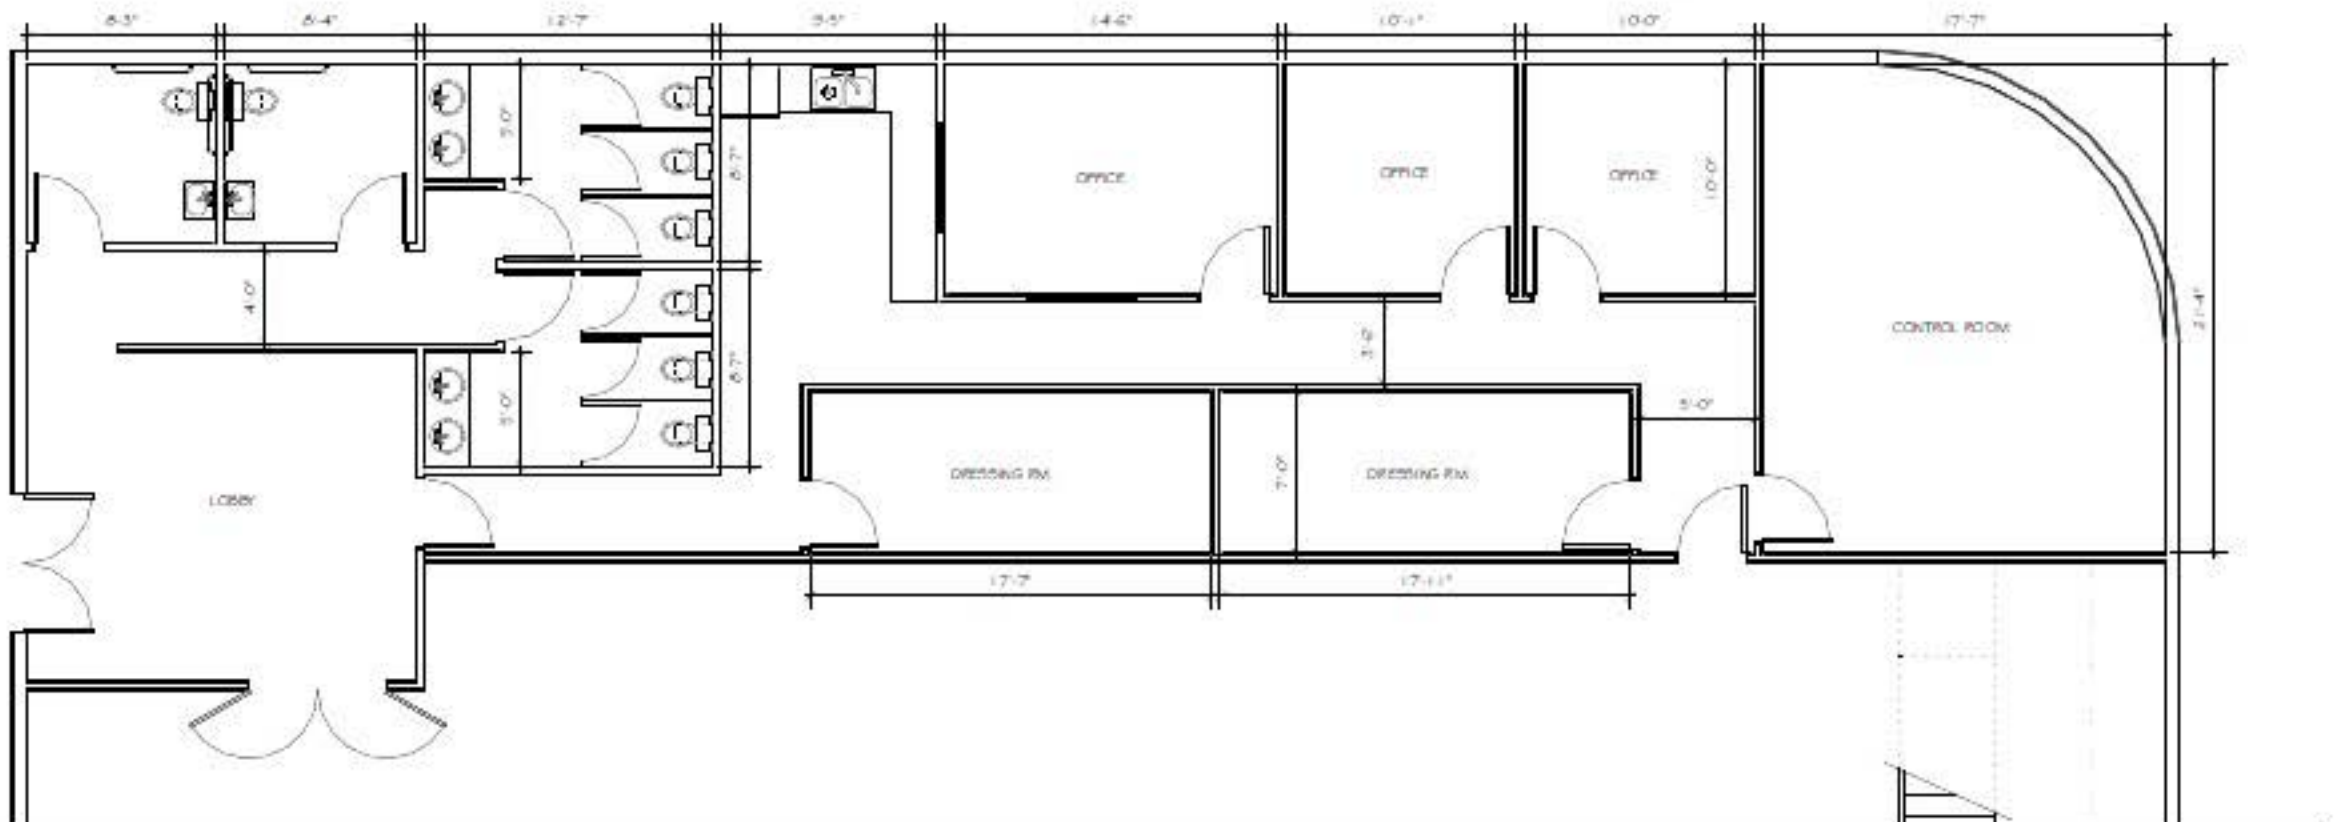

LOWER FLOOR PLAN
SCALE: 1/4" = 1'-0"

